

MATCH LINE - SEE DRAWING LDP-6 FOR CONTINUATION




**AIKEN MUNICIPAL AIRPORT**  
AIKEN, SOUTH CAROLINA



ATLANTA, GA BATON ROUGE, LA CHARLESTON, SC CHARLOTTE, NC  
CHICAGO, IL COLUMBIA, SC GREENSBORO, NC GULFPORT, MS  
JACKSONVILLE, FL KNOWVILLE, TN MOBILE, AL ORLANDO, FL  
RALEIGH, NC RICHMOND, VA SARASOTA, FL TALLAHASSEE, FL  
TAMPA, FL WEST PALM BEACH, FL



Designer: FME/RES  
Checked by: GHL  
Technician: MTW  
Project Number: 05500005

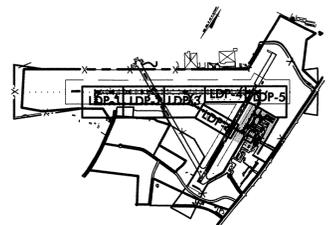



**KEY PLAN**

REVISIONS			
No.	Description	Date	By

Project Name:  
**AIRFIELD LIGHTING REHABILITATION**  
Drawing Name:  
**LIGHTING DEMOLITION PLAN NO. 7**

FAA A.I.P. Project Number:  
**3-45-0002-12-2010 & -14-2011**  
Date: **MAY, 2011** Division: **AIRPORTS**  
Scale: **1"=50'** Sheet Number:  
Drawing Number:  
**LDP-7**

MATCH LINE - SEE DRAWING LDP-5 FOR CONTINUATION

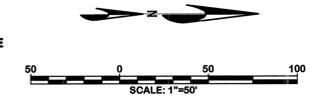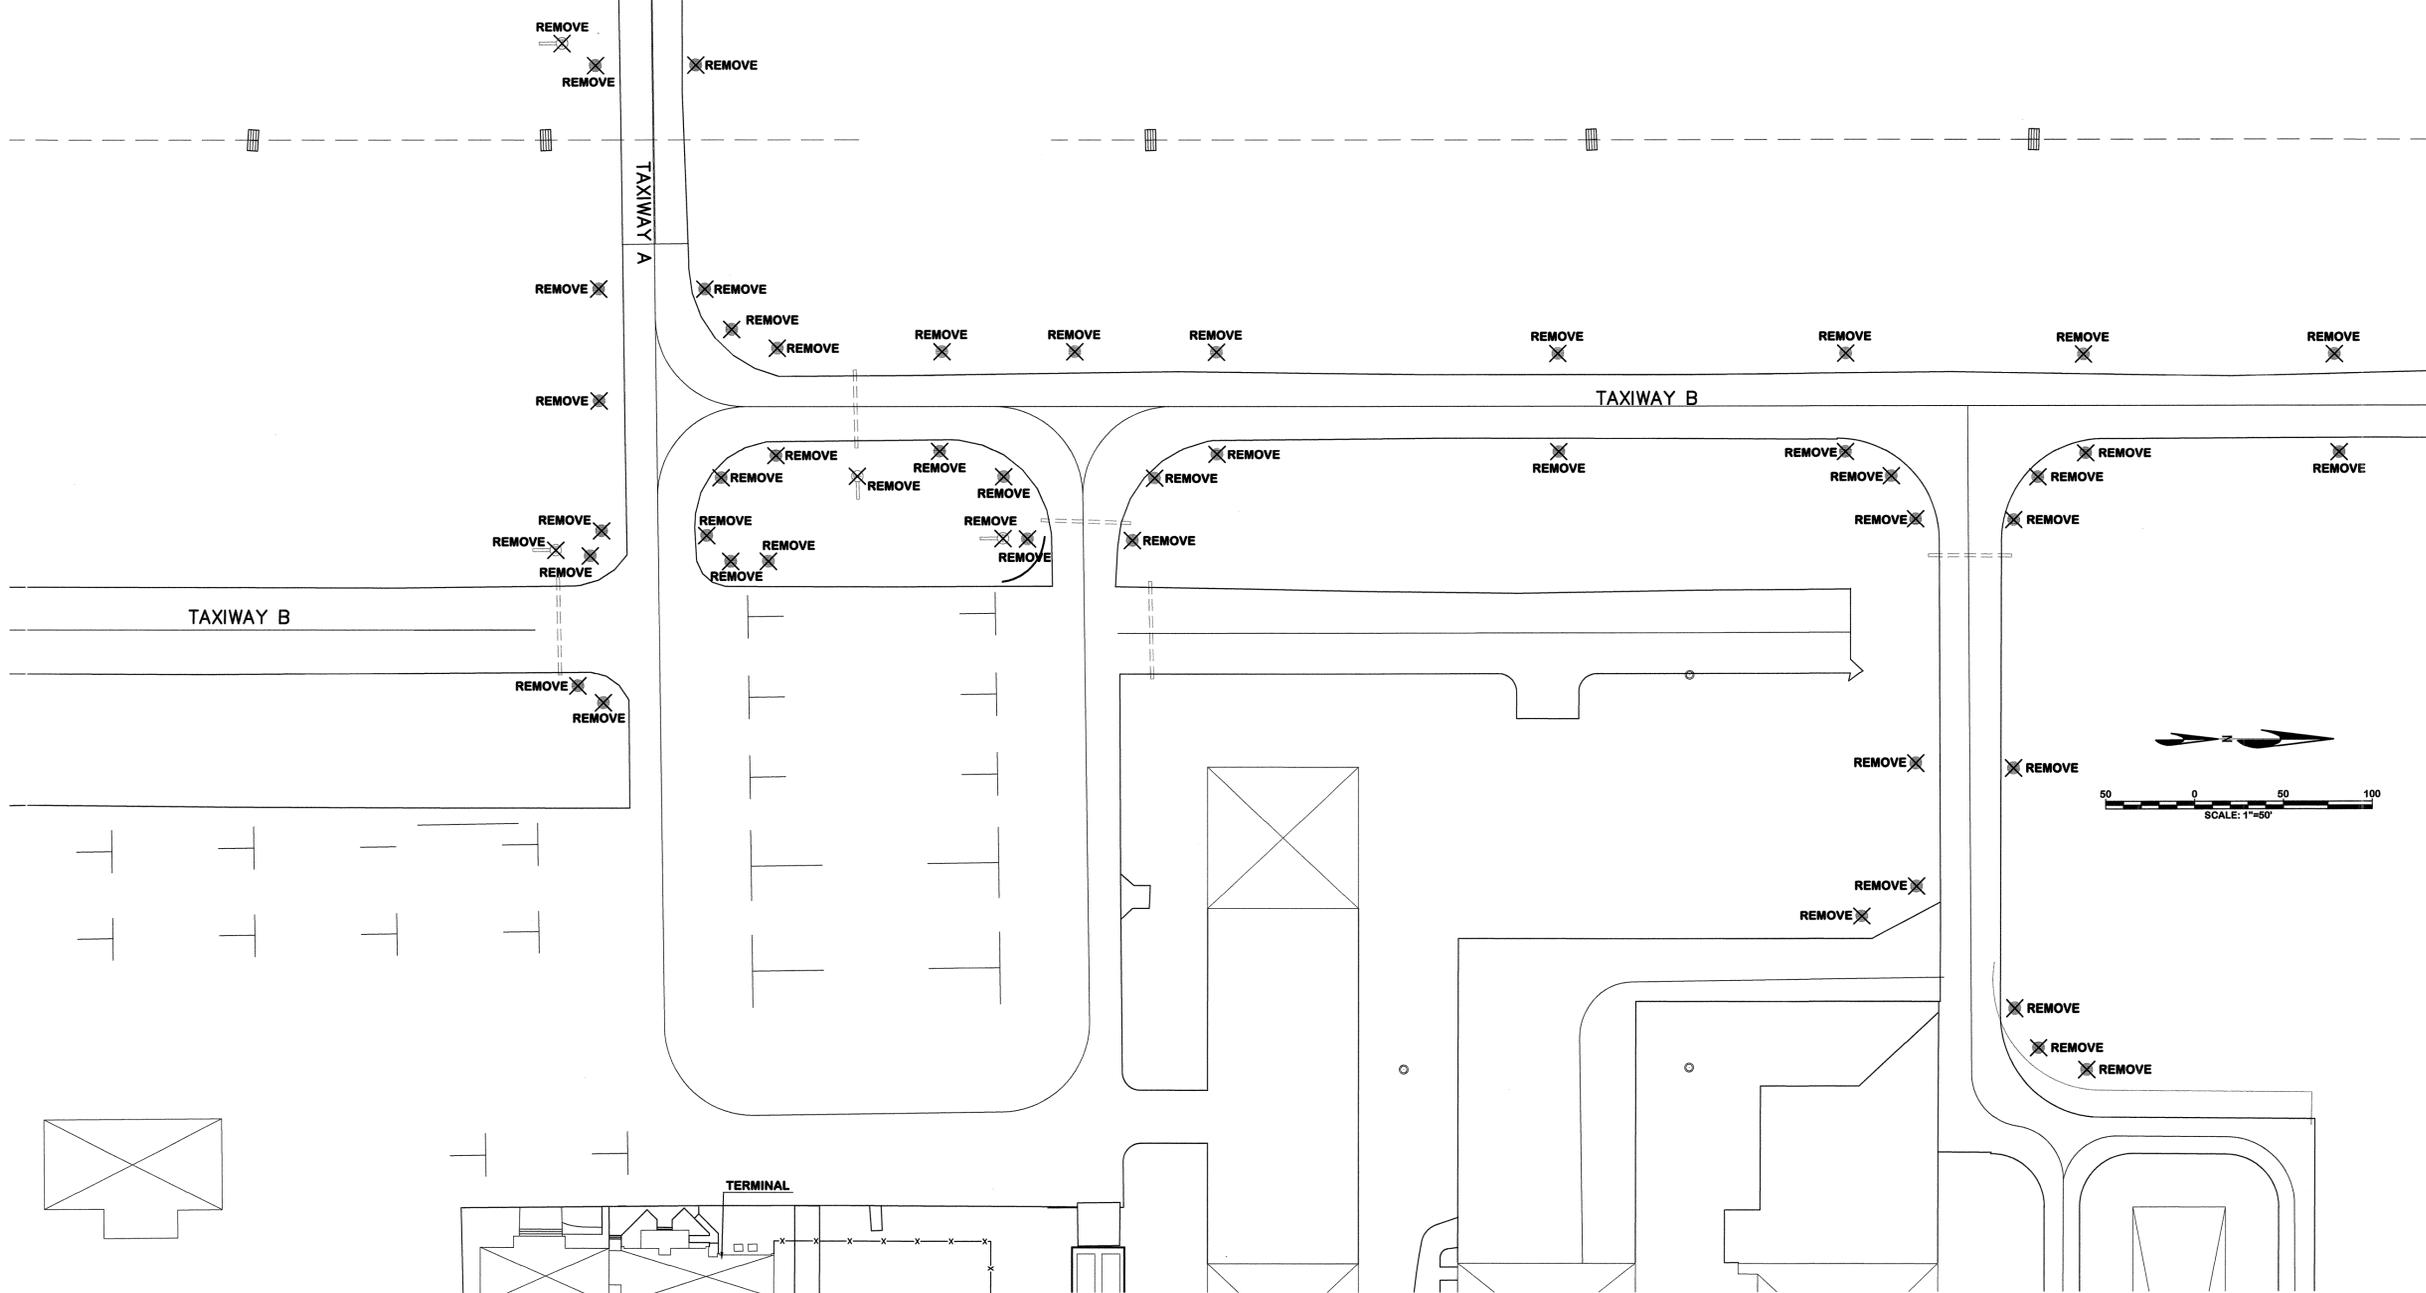

**LIGHTING DEMOLITION NOTES**

- DO NOT SCALE THESE DRAWINGS. DIMENSIONS SHALL BE VERIFIED FROM ACTUAL FIELD CONDITIONS. THE CONTRACTOR SHALL FIELD VERIFY ALL EXISTING CONDITIONS.
- ALL LIGHT FIXTURES, SIGNS, ISOLATION TRANSFORMERS, TRANSFORMER BASES AND CABLE IN CONDUIT, AND EQUIPMENT RENDERED USELESS BY THIS WORK SHALL BE REMOVED AND DELIVERED TO THE AIRPORT STORAGE FACILITY AS DIRECTED. CONCRETE PADS AND ANY MATERIAL NOT WANTED BY THE AIRPORT SHALL BE PROPERLY DISPOSED OF BY THE CONTRACTOR OFF OF AIRPORT PROPERTY.
- DO NOT DISTURB OR DAMAGE ANY EXISTING CONDUITS, CABLES, DUCT BANKS, LIGHTS, OR EQUIPMENT THAT ARE NOT IN THE SCOPE OF THIS PROJECT. ANY CIRCUITS DAMAGED BY THE CONTRACTOR SHALL BE REPAIRED BY THE CONTRACTOR TO THE OWNERS SATISFACTION AT NO ADDITIONAL COST TO THE OWNER.
- EXISTING LIGHTING SYSTEMS WITHIN THE WORK LIMITS OF THIS CONTRACT MUST BE MAINTAINED THROUGHOUT THE CONSTRUCTION PERIOD. THE CONTRACTOR SHALL BE PERMITTED TO USE EXISTING LIGHTS AND CABLES AS NECESSARY TO MAINTAIN OPERATION OF CIRCUITS. NO SEPARATE PAYMENT WILL BE MADE FOR TEMPORARY LIGHTING.

Q:\ELECTRICAL\CLIENTS\Amen2010 Runway 7-25 and Taxiway Lighting\DWG-SINGLE-PHASE-PAK-RW-DEMO PLAN.dwg, Last Modified: May 24, 2011 9:38am, Plotted on: May 24, 2011 9:45am by TWhite

Q:\ELECTRICAL\CLIENTS\Amen2010 Runway 7-25 and Taxiway Lighting\DWG-SINGLE-PHASE-PAK-RW-DEMO PLAN.dwg, 5/24/2011 9:45 AM, Version: 00000000000000000000